


← SOUTH 24<sup>th</sup> AVENUE

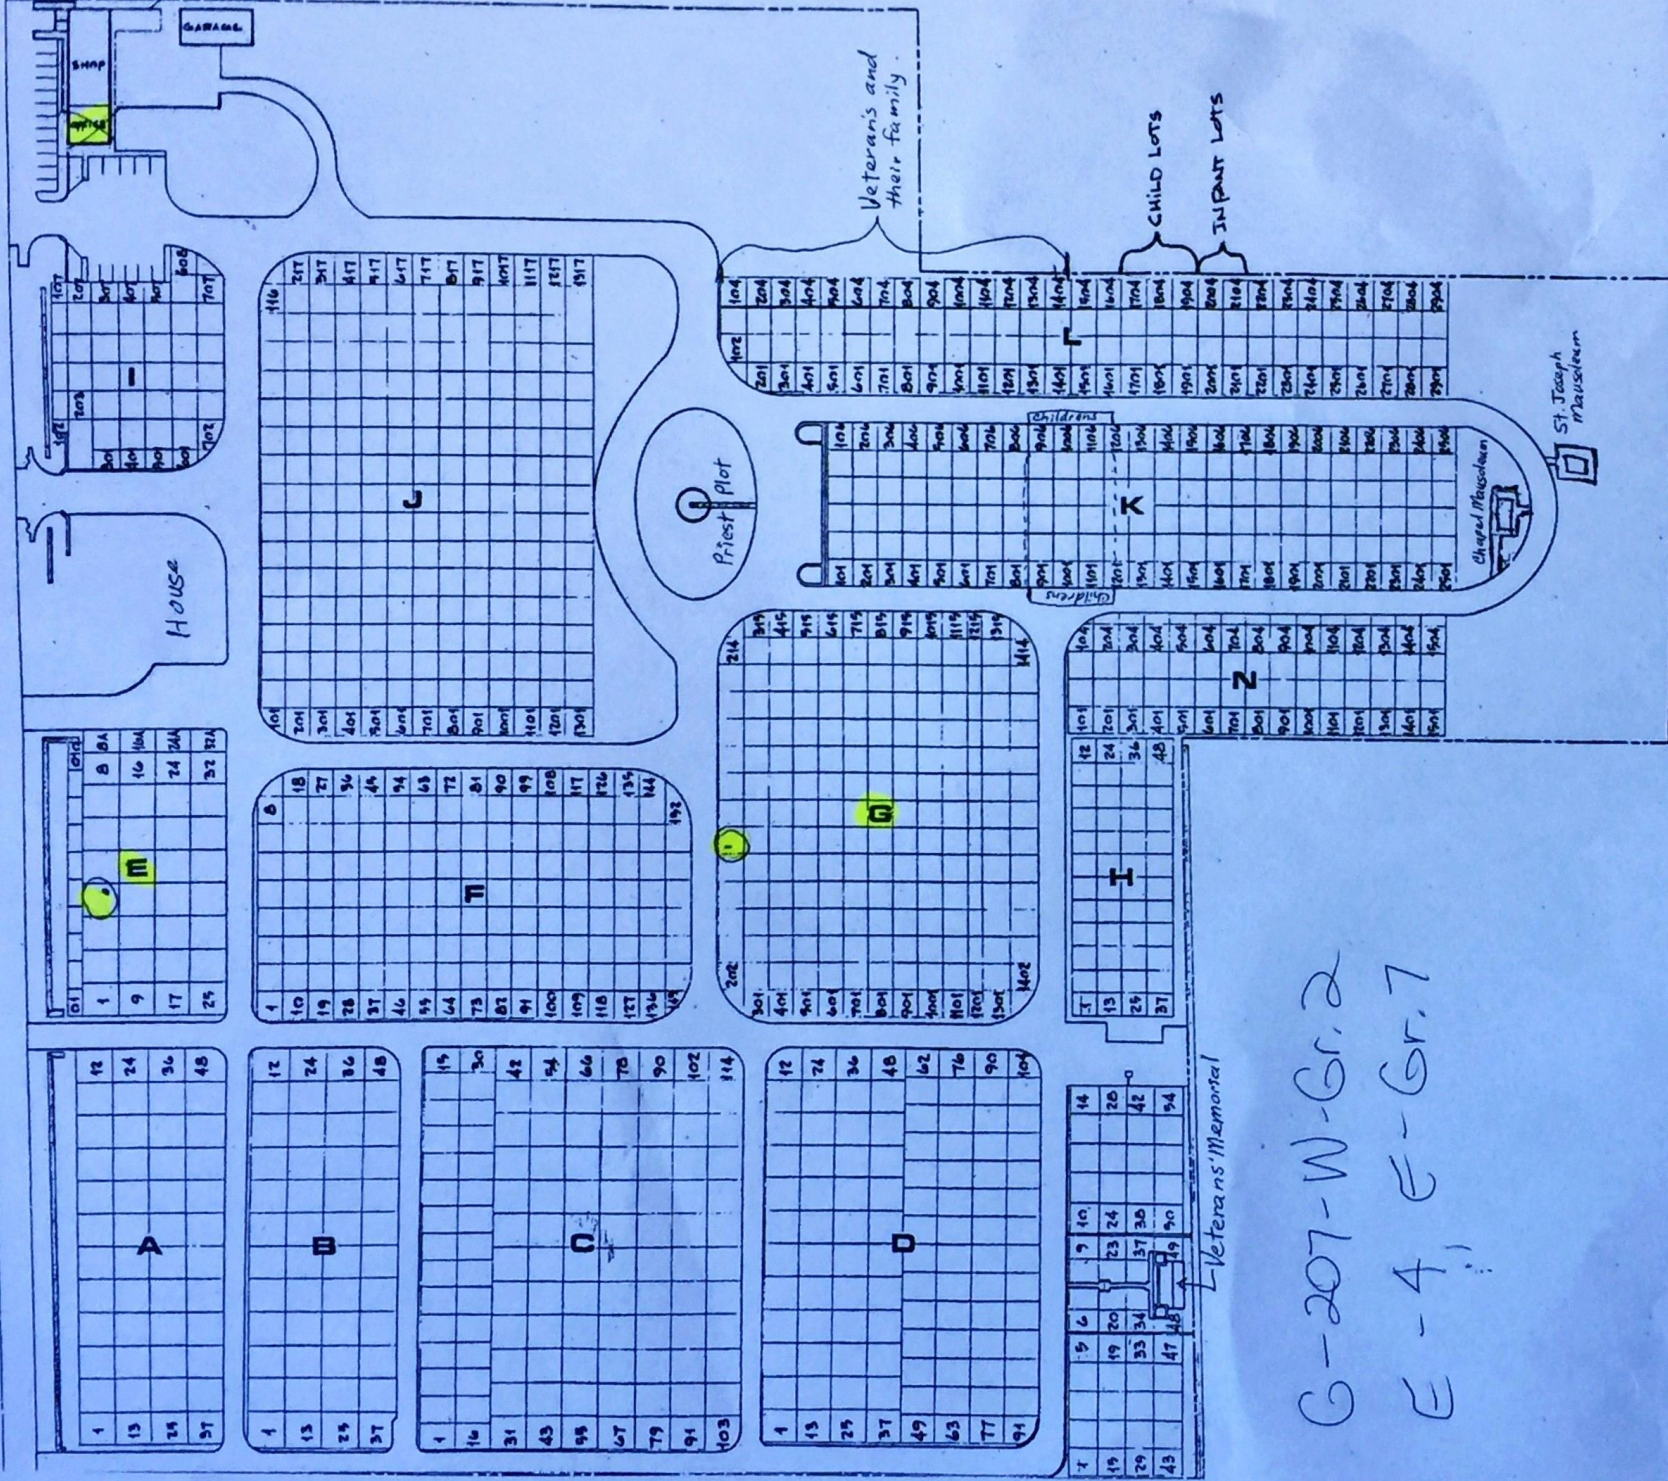

**CALVARY CEMETERY**

1405 SO. 24<sup>th</sup> AVE. YAKIMA, WA.

FOUNDED JULY 1803 BY THE CORPORATION OF THE BISHOP OF NISQUALLY - CURRENTLY OWNED AND OPERATED BY THE CORPORATION OF THE CATHOLIC BISHOP OF YAKIMA, WASHINGTON

G-207-W-Gr. 2  
E-4, E-Gr. 7

SCALE: 1" = 100'

DATE: FEB. 72  
JOB NO.:  
DRAWN BY: PLF  
ENGINEERING SERVICES BY: PAT FREEMAN & ASSOCIATES  
808 N. 63<sup>rd</sup> AVE. YAKIMA, WA.  
PH. (509) 725-7307

SITE PLAN LAYOUT FOR

**CALVARY CEMETERY**

YAKIMA, WASHINGTON

REVISIONS: